

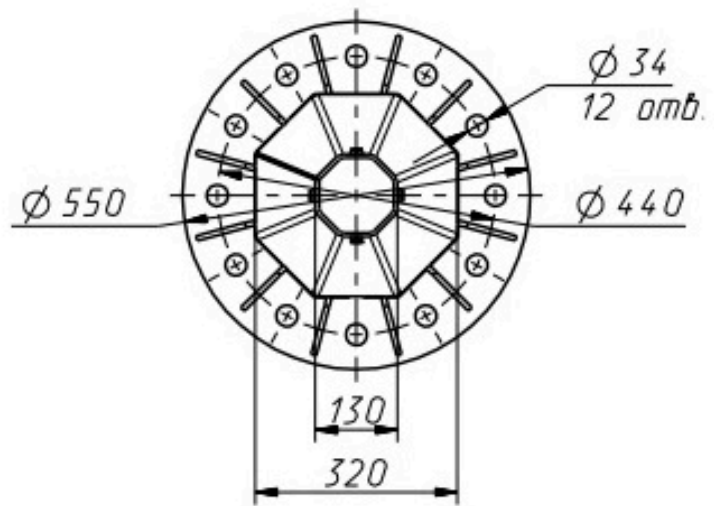


Вид сверху (1:10)

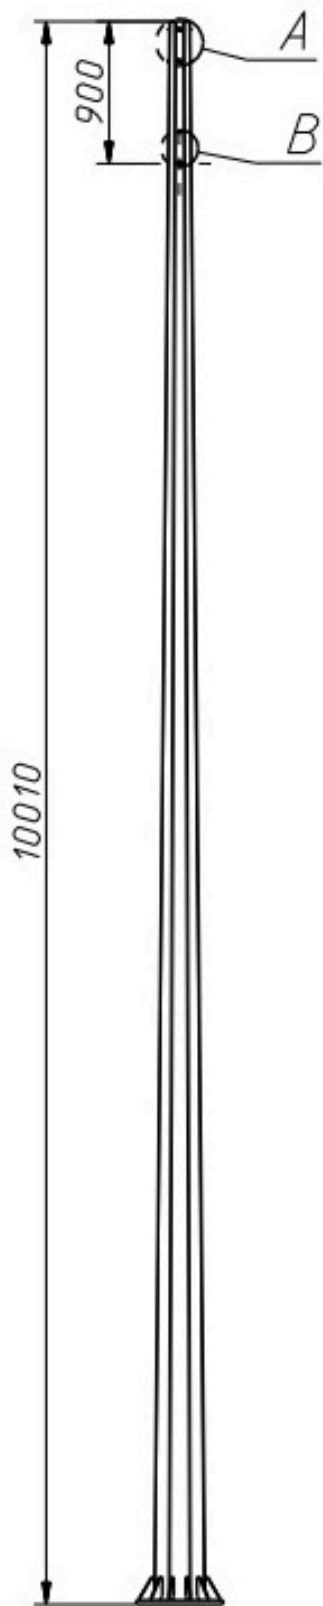

A (1:5)

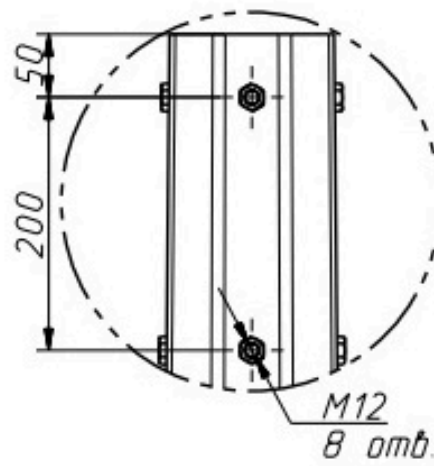

B (1:5)

